

30	1	Kabelstege	1145704					---	1,1
29	1	Rör från kvern till cyklonfilter	1143975						137,6
28	1	Container 2000x7000	1113405						10195,7
13	1	Rördragning på plats	1145699						10,3
11	2	Pendelkonsoll	1116021	3820300				S355J2	2,6
10	1	Rördragning	1126547						9,8
9	1	Rördragning	1126511						26,3
8	2	Stag till skruv	1081436						9,1
7	1	Kvarnanläggning - Utlopp vridet	1138651						10628
5	1	134m³ Pelletssilo	1147932						11453,5
2	1	Fällschakt	1144024						9,7
1	1	Silo Ø3,2 24m³	1138652						29479,9
Pos	Antal	Benämning	Ritning	Beteckning/dimension	Artikel nr	Längd	Material	Vikt	

ProMinent

AB

METERING SYSTEMS

TOMAL

TOMAL AB | S-31103 Vaggöby | Sweden

Tel: +46 (0)845 73300 / Fax: +46 (0)845 733139

www.tomal.se

58505 NCC Rådal

Silo, kvarnanläggning och pellets silo

Rev

ANNE

Godkänd

A1

Skala

1 : 75

Enhet

✎

Datum

Artikel nr

1147931

Division

A

Rev

Ändring

Datum

Inf


Godk

1 / 4




N/A

Rev Ändring Datum Inf Godk


Work in Progress

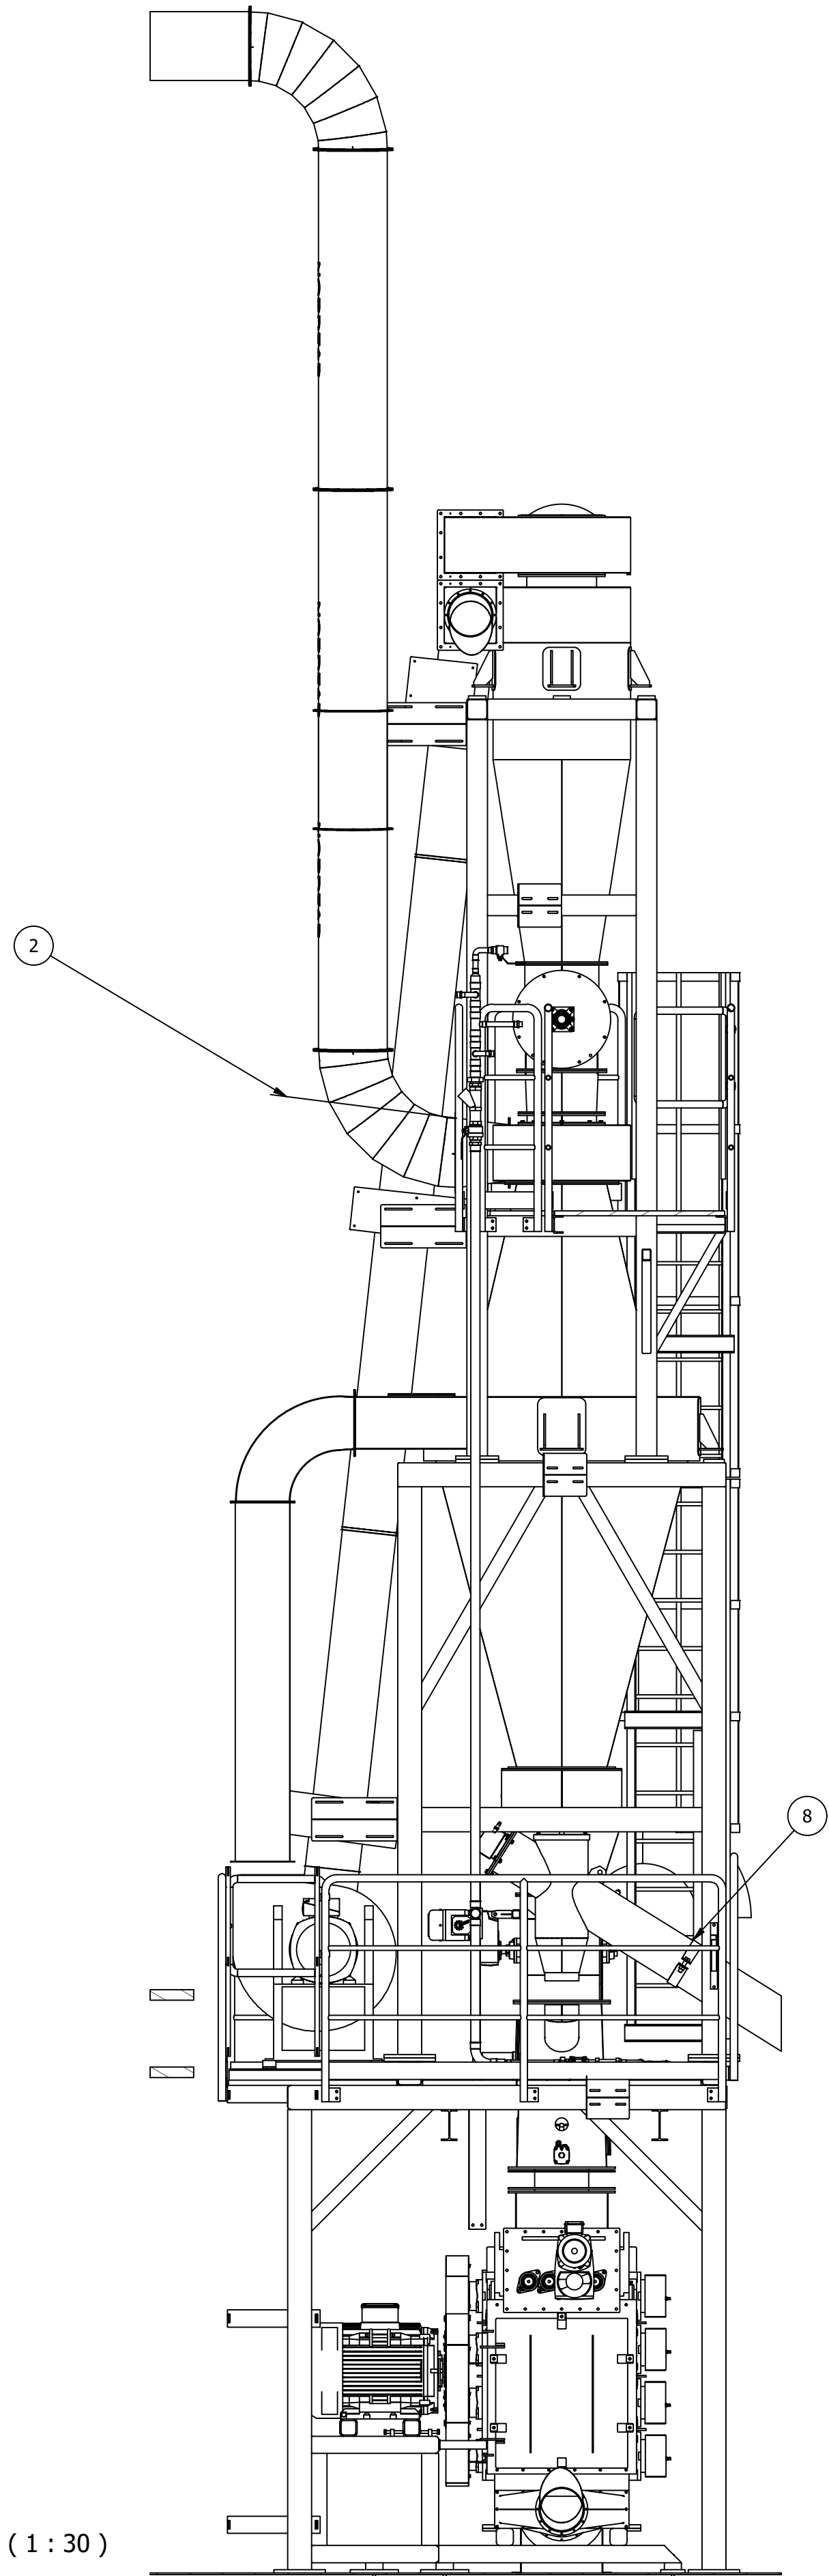


J-J (1 : 30)

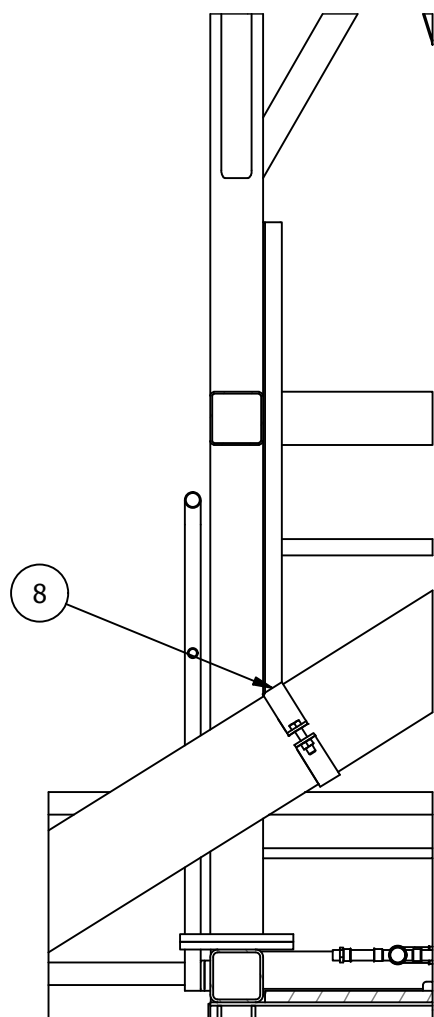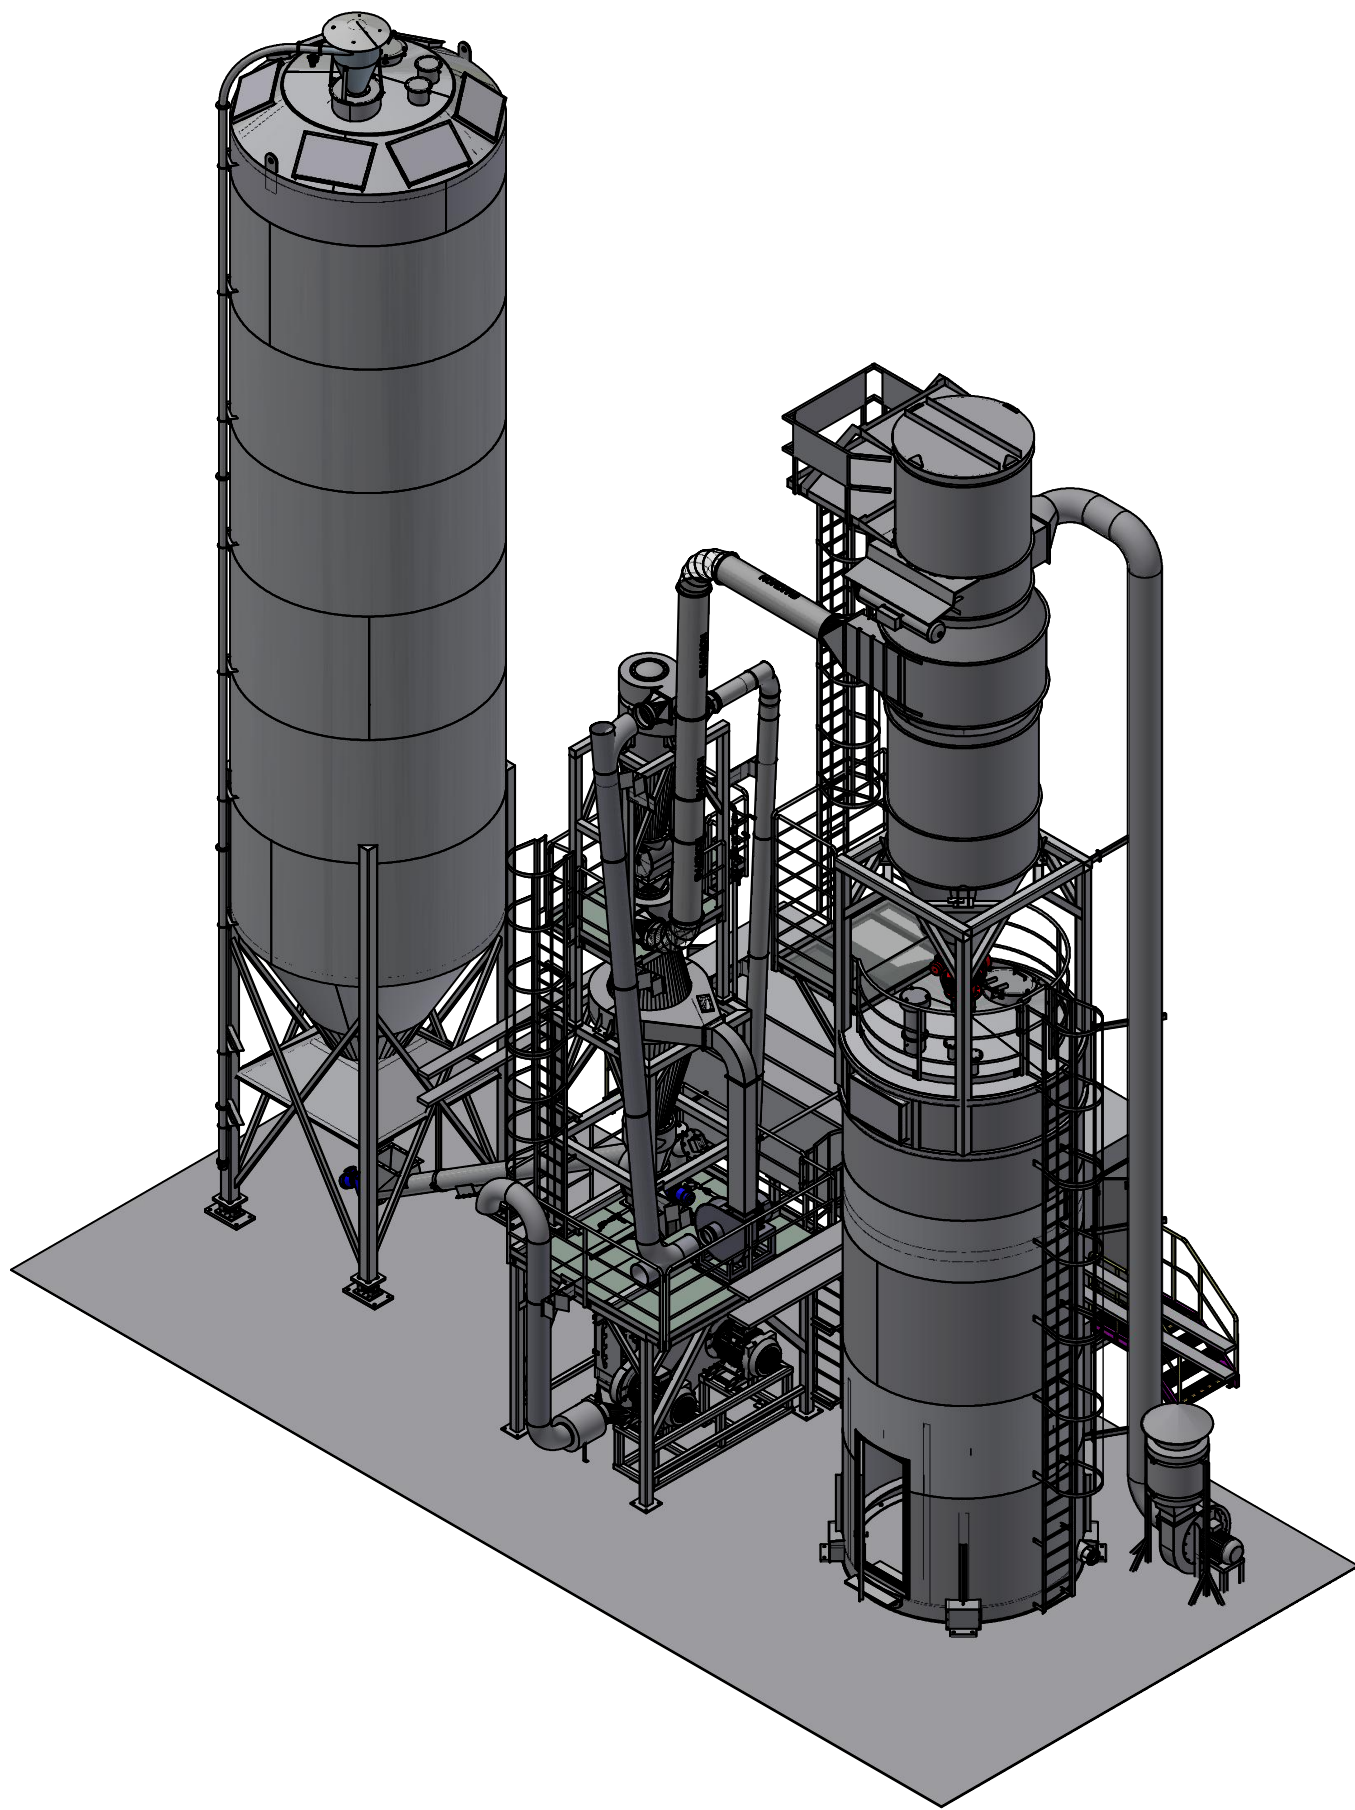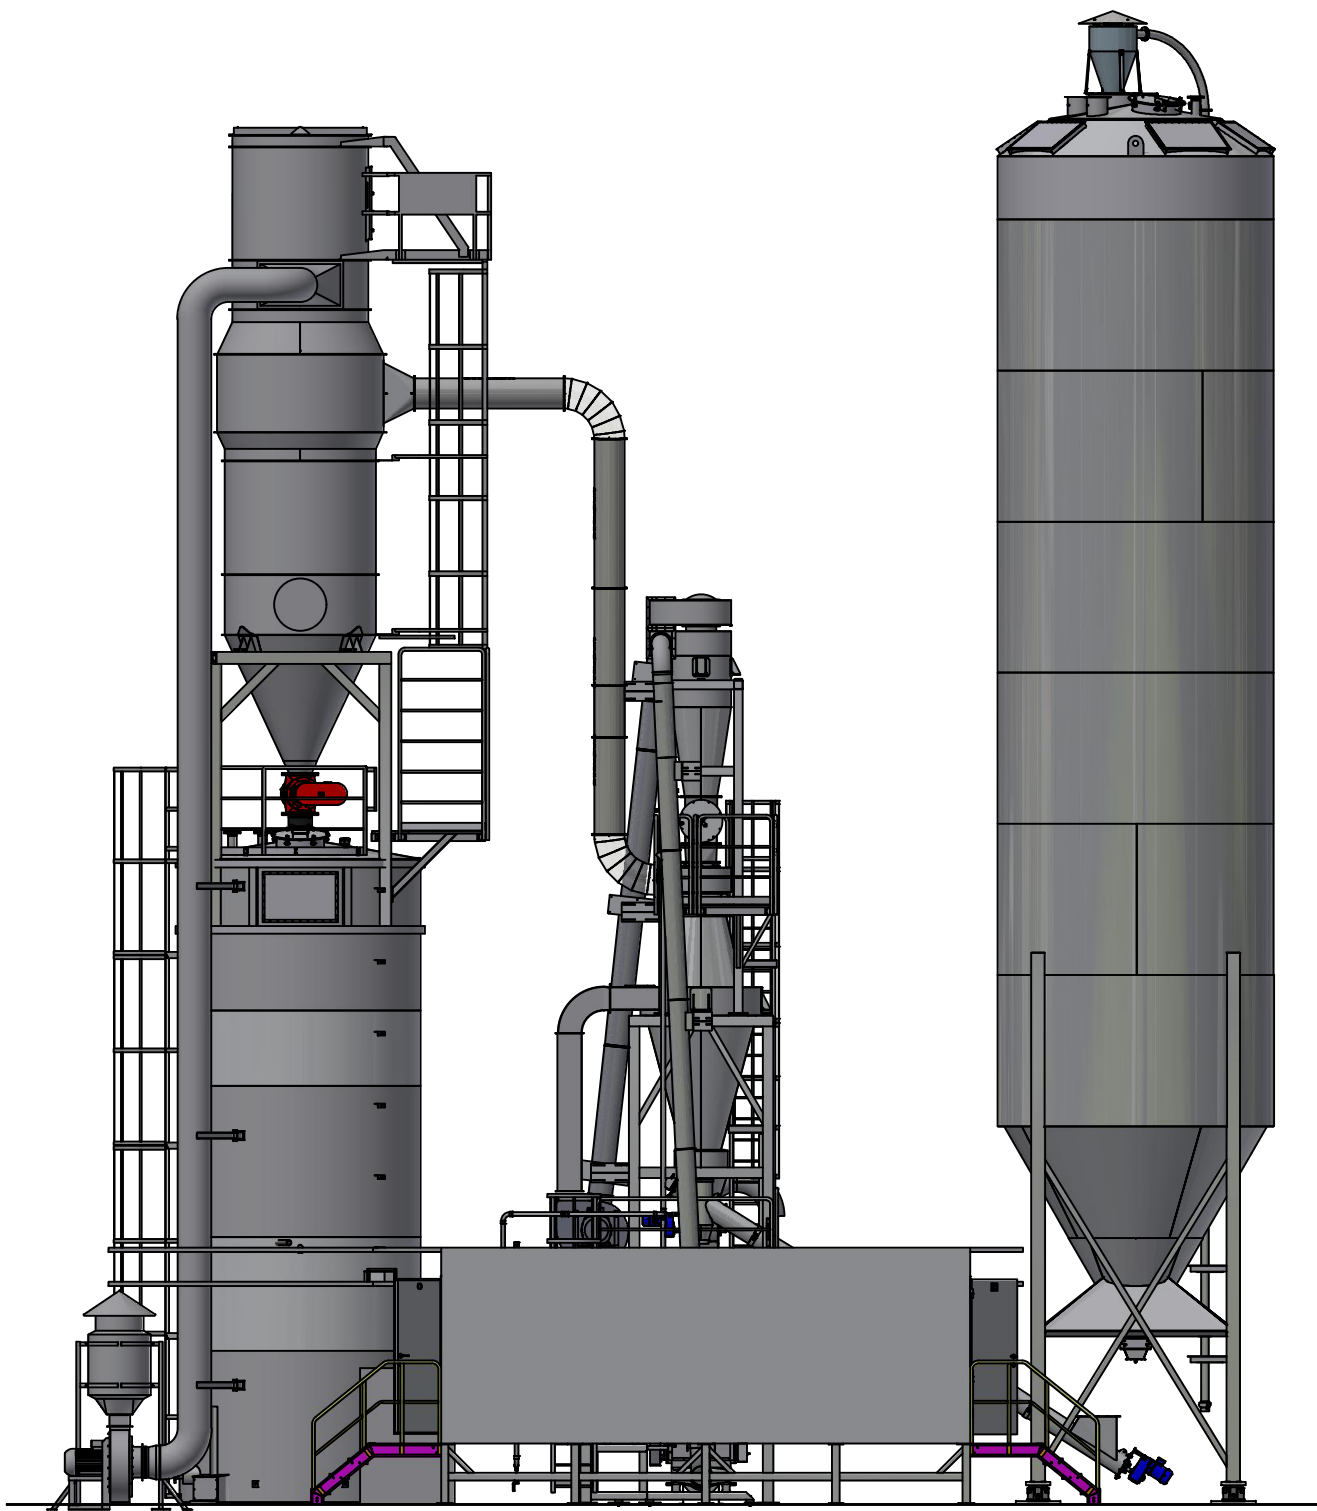

H-H (1 : 20)

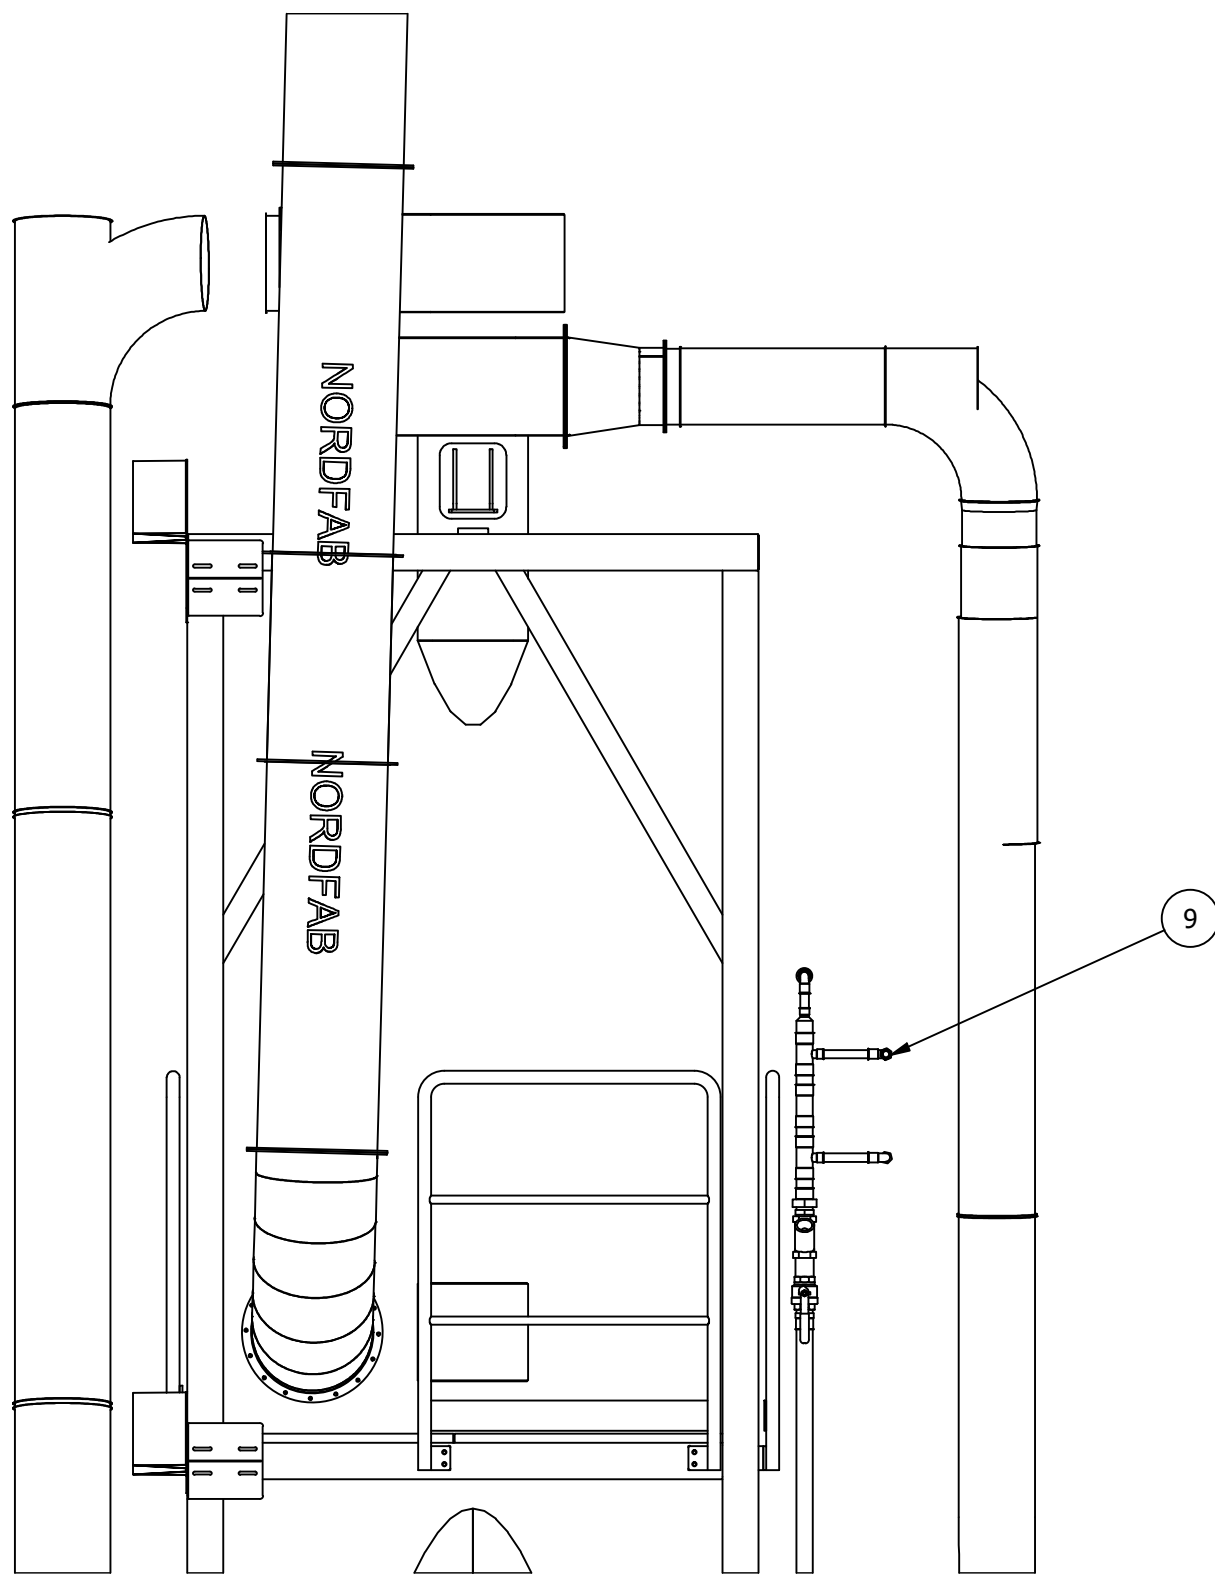

F-F (1 : 25)

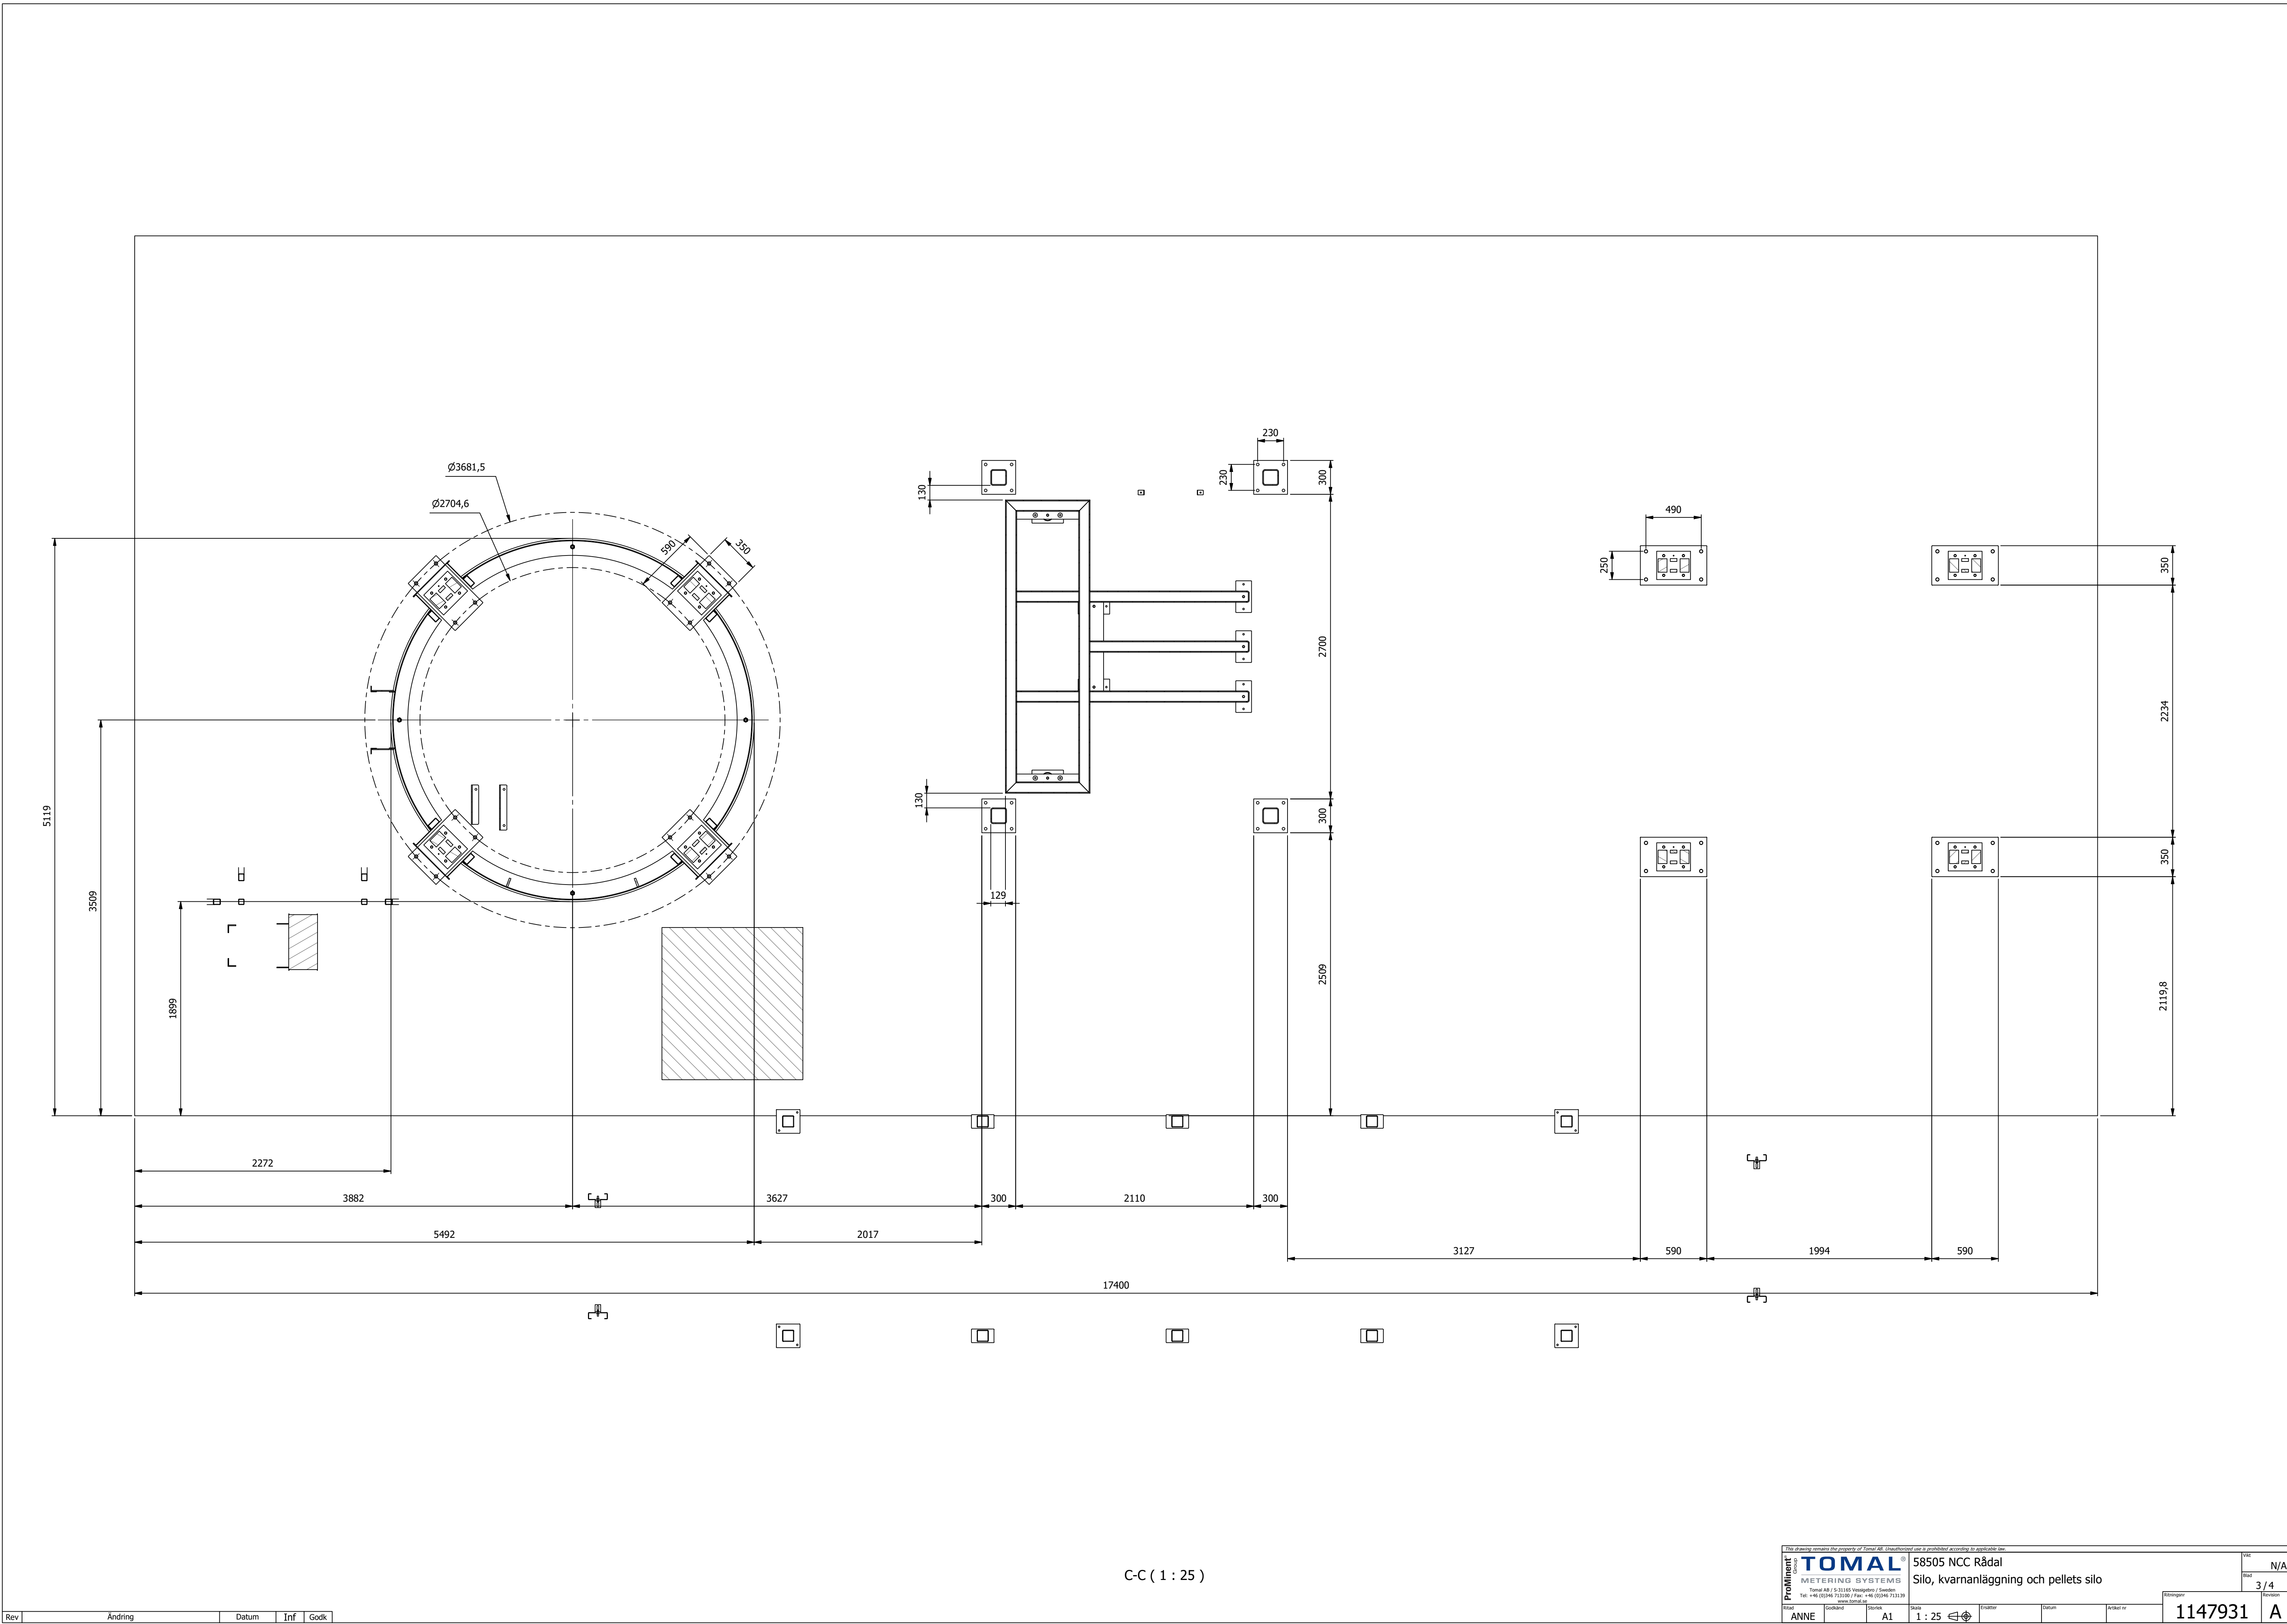

C-C (1 : 25)

